


VILLE SINGOLE

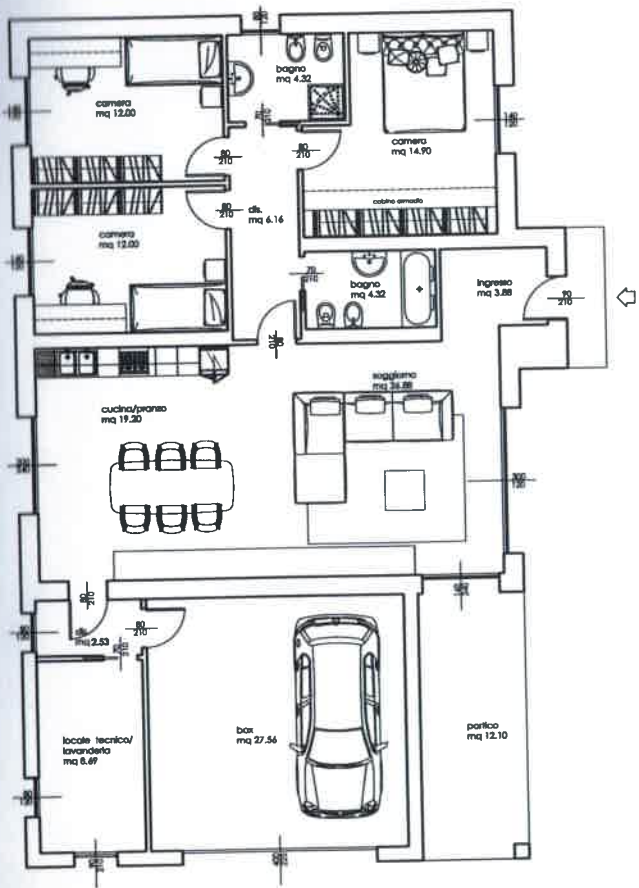

PIANTA PIANO TERRA _ SCALA 1:100